


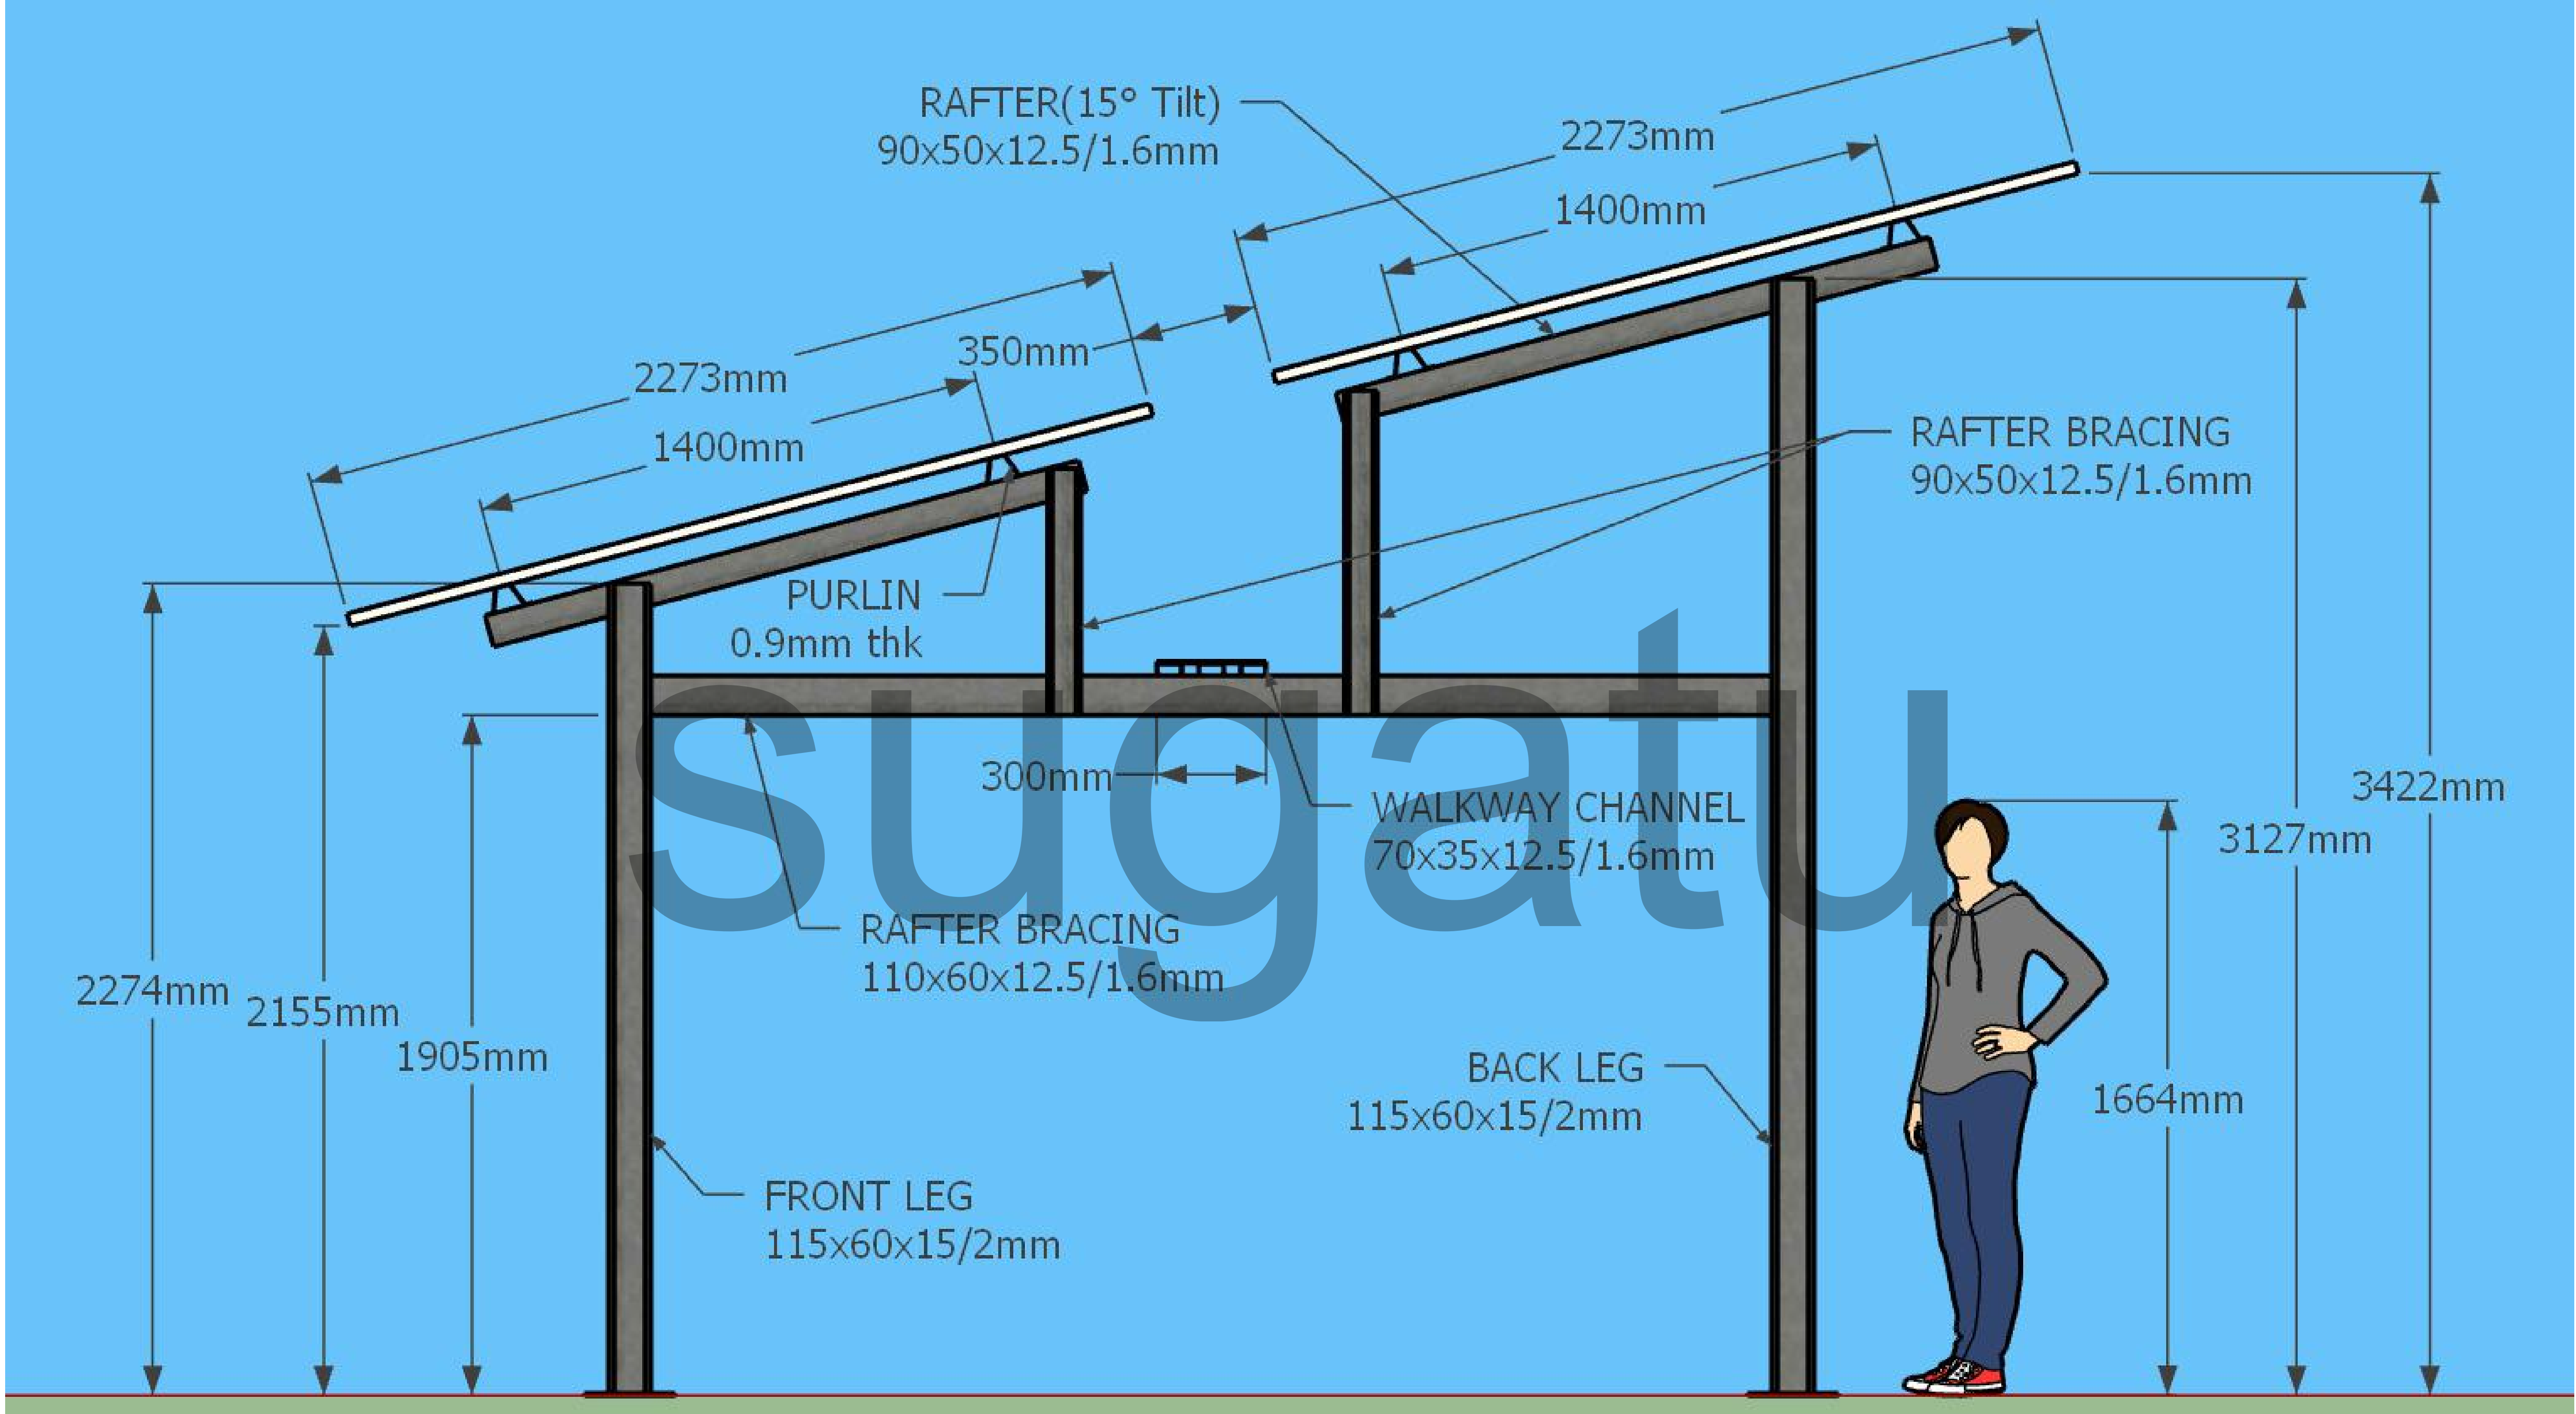

R2				PREPARED BY	SAM	PAGE DETAILS	GENERAL ARRANGEMENT	SUBJECT : MMS DRAWING	SUPPLIER :	DRAWING NO.	XXX
R1				CHECKED BY	HS	SCALE	NOT TO SCALE	PROJECT :	<div><div>SUGATU</div><div>COST QUALITY DELIVERY</div><div>SUGATU INFRA PVT.LTD.</div><div>E/5 Shop No. 11 Amar Nagar, Mulund (W)</div></div>	REF.NO.	XXX
R0	FIRST SUBMISSION		SAM	APPROVED BY	HS	PROJECTION		CLIENT :		PAGES	XXX
REVISION	MODIFICATION	DATE	REV. BY								



R2				PREPARED BY	SAM	PAGE DETAILS	GENERAL ARRANGEMENT	SUBJECT : MMS DRAWING	SUPPLIER :	DRAWING NO.	XXX
R1				CHECKED BY	HS	SCALE	NOT TO SCALE	PROJECT :	SUGATU SUGATU INFRA PVT.LTD. <small>E/5 Shop No. 11 Amar Nagar, Mulund (W)</small>	REF.NO.	XXX
R0	FIRST SUBMISSION		SAM	APPROVED BY	HS	PROJECTION		CLIENT :		PAGES	XXX
REVISION	MODIFICATION	DATE	REV. BY								